

Well No. 1 Site Improvements
Subareas Available for Facilities



PROJECT AREA MAP


CITY OF BELL GARDENS - SUBAREAS AVAILABLE FOR FACILITIES
WELL NO. 1 SITE IMPROVEMENTS

N.T.S.



INFRASTRUCTURE
ENGINEERS

3060 Saturn Street, Suite 250
Brea, CA 92821
Tel: (714) 940-0100
Fax: (714) 940-0700
www.infrastructure-engineers.com

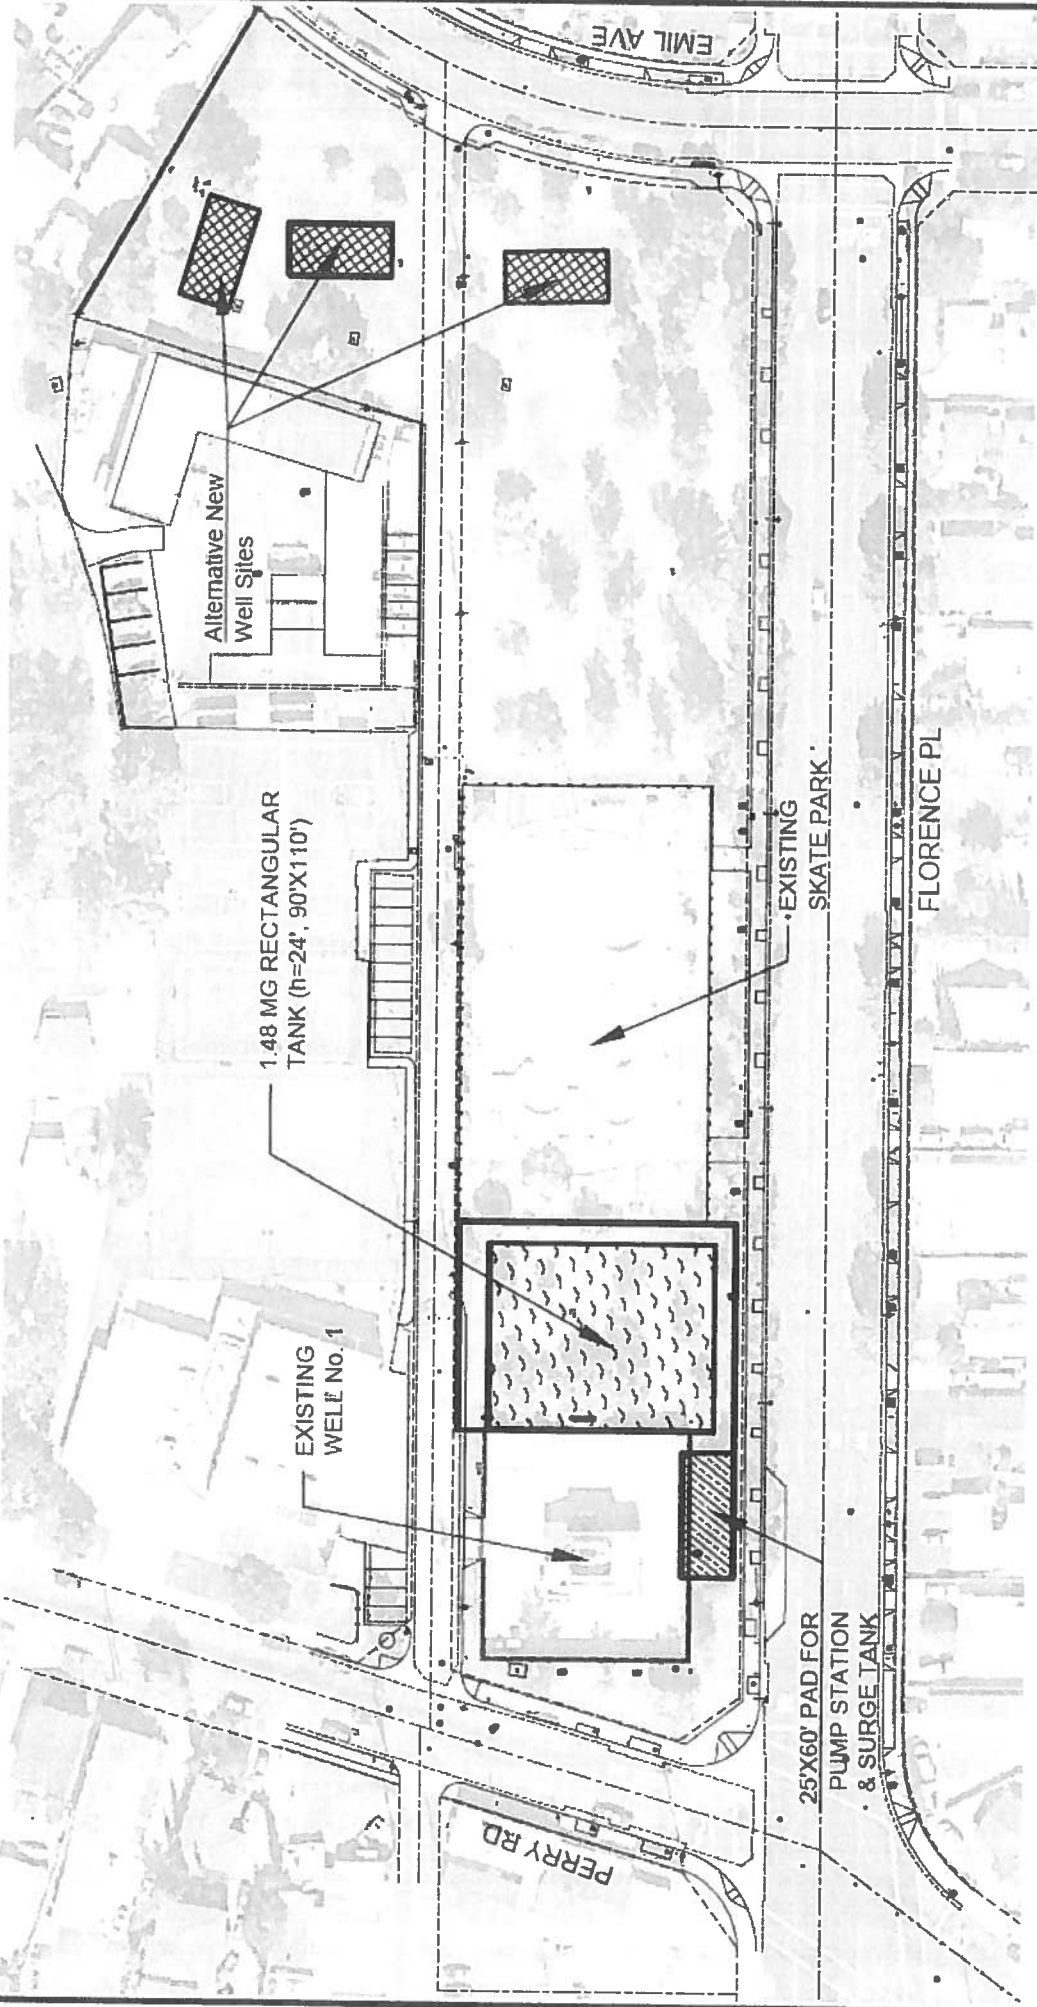

PROJECT AREA MAP
N.T.S.


CITY OF BELL GARDENS - ALTERNATIVE 3C
WELL NO. 1 SITE IMPROVEMENTS



INFRASTRUCTURE ENGINEERS
3060 Saturn Street, Suite 250
Brea, CA 92821
Tel: (714) 940-0100
Fax: (714) 940-0700
www.infrastructure-engineers.com

JN: 6027.231

EXHIBIT 4

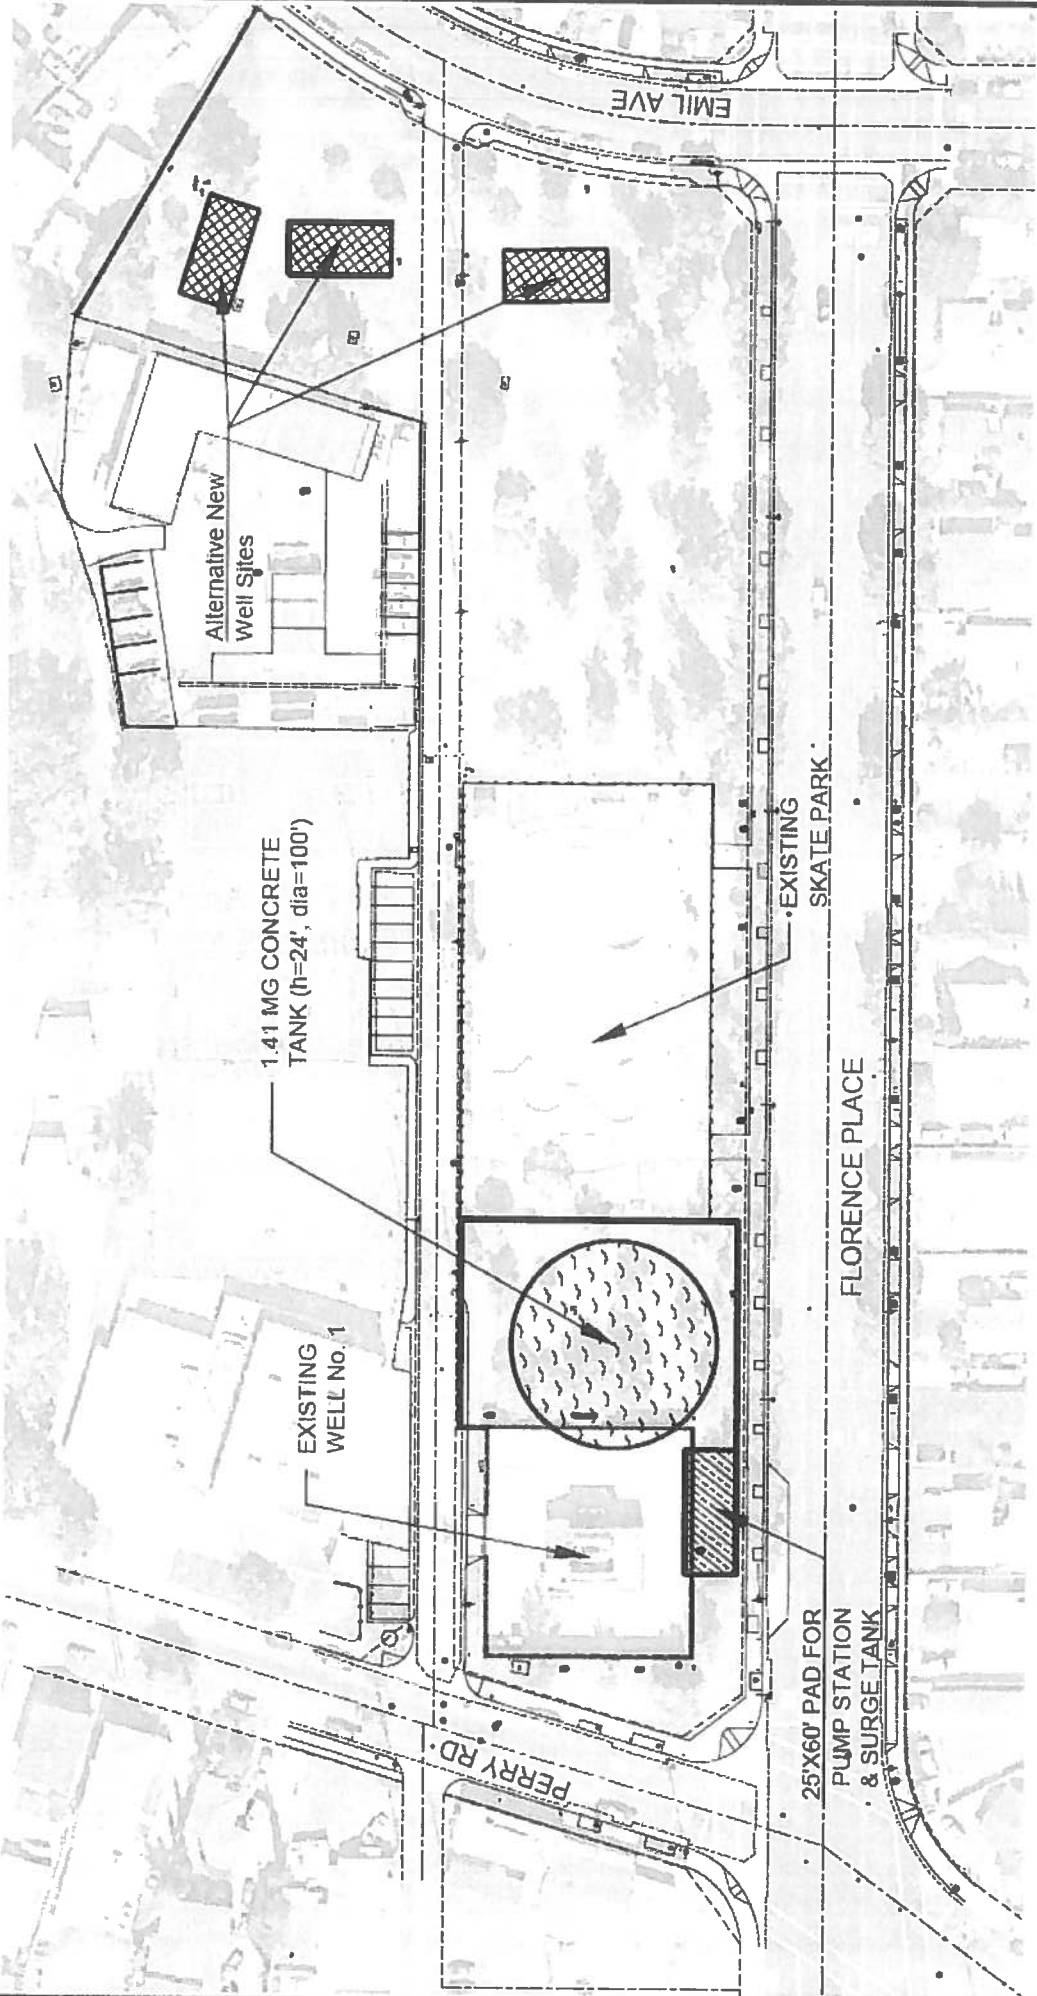

PROJECT AREA MAP
N.T.S.


CITY OF BELL GARDENS - ALTERNATIVE 3B
WELL NO. 1 SITE IMPROVEMENTS



INFRASTRUCTURE
ENGINEERS
3060 Saturn Street, Suite 250
Brea, CA 92821
Tel: (714) 940-0100
Fax: (714) 940-0700
www.infrastructure-engineers.com

JN: 6027.231

EXHIBIT 3

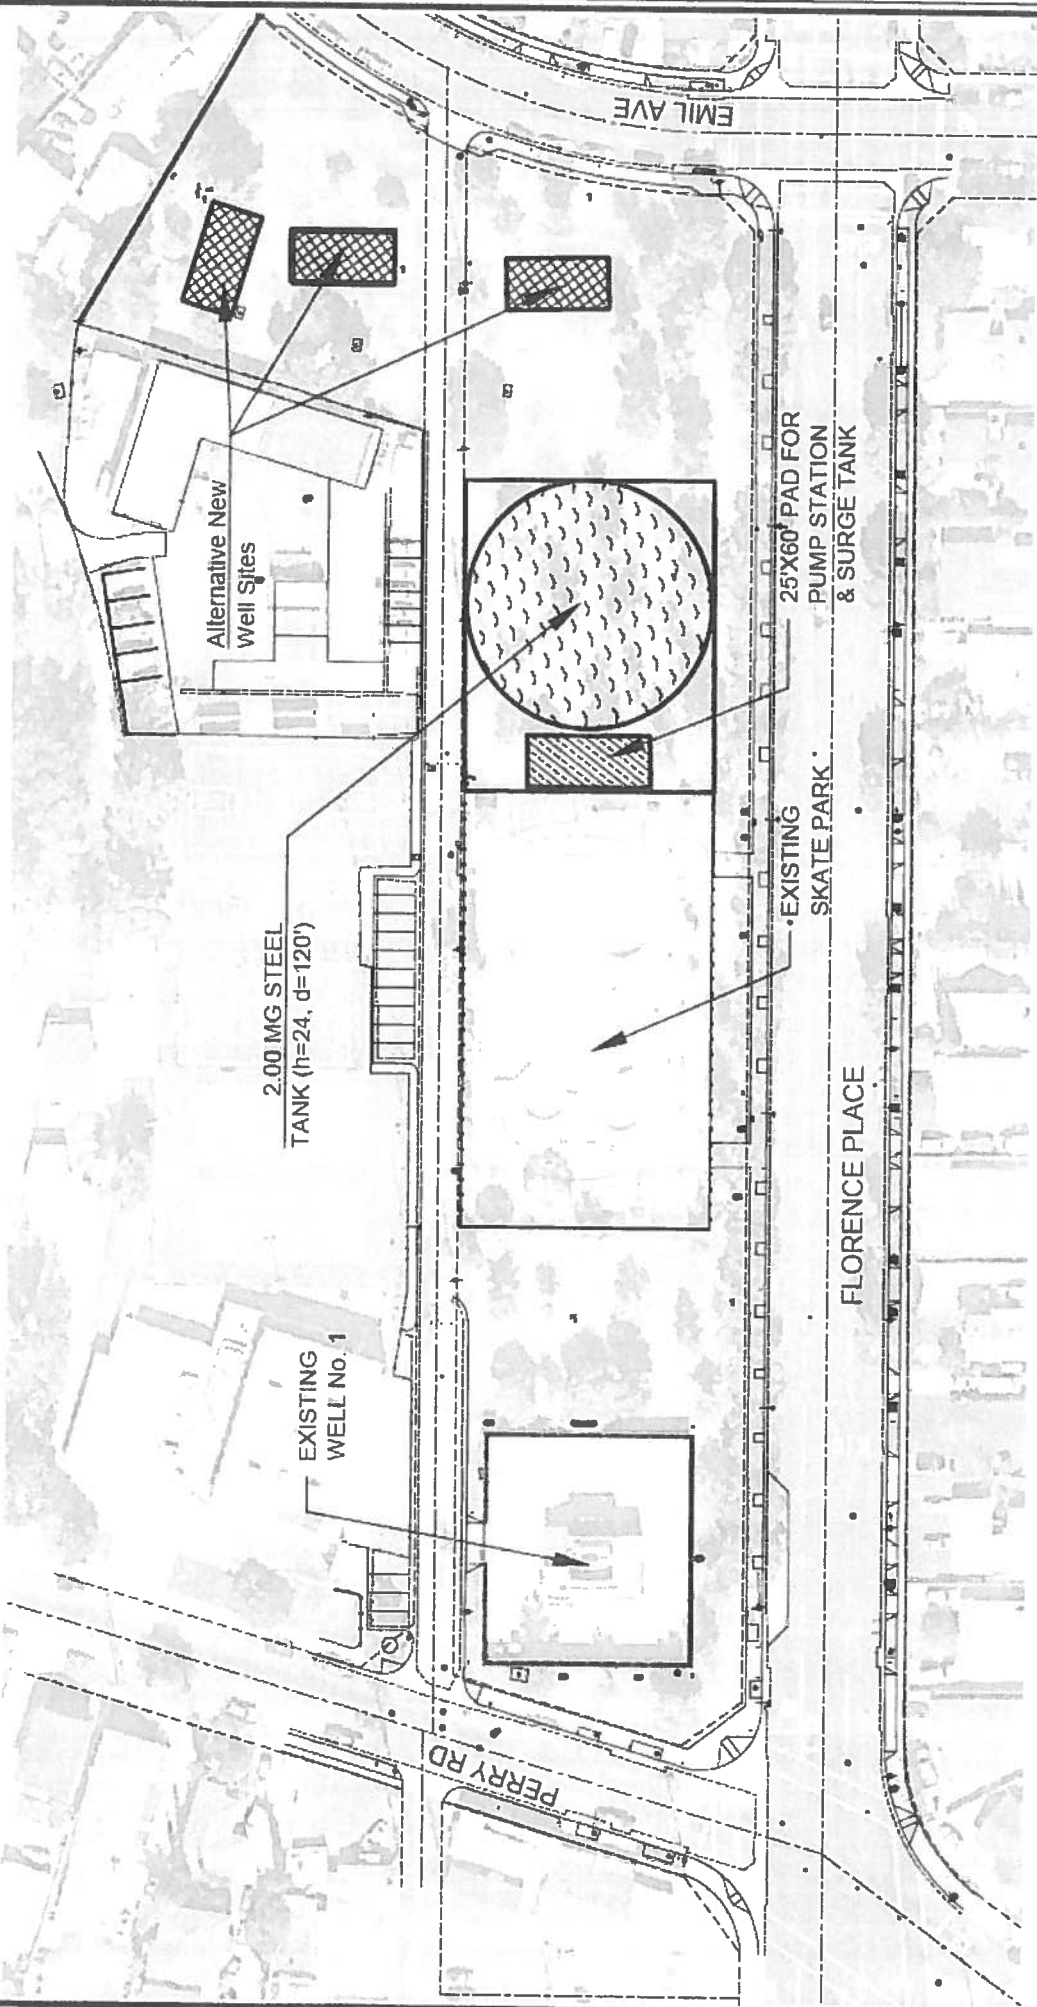

PROJECT AREA MAP
N.T.S.

CITY OF BELL GARDENS - ALTERNATIVE 3A
WELL NO. 1 SITE IMPROVEMENTS



3060 Saturn Street, Suite 250
Brea, CA 92821
Tel: (714) 940-0100
Fax: (714) 940-0700
www.infrastructure-engineers.com

JN: 6027.231

EXHIBIT 2